

All forms and supporting documents (listed below) must be submitted at time of application.

- Development/Building Permit Application Form (Attached)
- Consent Form (Attached) (only required if applicant is not home owner)

Development Permit Requirements

- Site Plan (example in this package)
 - Lot and house
 - Show fence location(s) in relation to buildings and streets/lanes. Include fence height(s)
 - Address of the property

Fees (See Development Fee Schedule)

MUST BE PAID AT TIME OF APPLICATION (cheques payable to City of Beaumont)

- Please note we cannot accept credit card payables at this time

Questions regarding development or completing application: development@beaumont.ab.ca | 780-929-8782

Planning & Development
 5600 - 49 Street
 Beaumont, AB T4X 1A1
 780-929-8782
 development@beaumont.ab.ca

DATE RECEIVED
OFFICE USE ONLY

DATE PAID
OFFICE USE ONLY

Note: You may apply for a Building Permit and/or a Development Permit with this one combo application. Electrical, Plumbing, and Gas Permits each have their own application forms.

Property Information		
Street Address: _____		
Plan: _____	Block: _____	Lot: _____

Applicant and Property Owner Information	
Applicant/Contractor Name: _____	
Mailing Address: _____	
Town: _____	Postal Code: _____
Phone: _____	Cell Phone: _____
Email (required): _____	
Is the Applicant also the Registered Owner? <input type="checkbox"/> Yes (Do not fill out below) <input type="checkbox"/> No <small>(Fill out below - written authorization from registered owner required)</small>	
Owner Name: _____	
Mailing Address: _____	
Town: _____	Postal Code: _____
Phone: _____	Cell Phone: _____
Email (required): _____	

Proposed Development	
Construction Value: <i>(Approximate cost of material & labour)</i>	\$ _____
I am applying for a: <input type="checkbox"/> Development Permit AND/OR <input type="checkbox"/> Building Permit	
Check one of the following:	
<input type="checkbox"/> Uncovered Deck ^{SQ FT:} _____	<input type="checkbox"/> Hot Tub ^{SQ FT:} _____
<input type="checkbox"/> Covered Deck ^{SQ FT:} _____	<input type="checkbox"/> Corner Lot Fence**
<input type="checkbox"/> Other: _____	<input type="checkbox"/> Accessory Building (Other than Garage) ^{SQ FT:} _____
<input type="checkbox"/> Additional Dwelling Unit ^{SQ FT:} _____	<input type="checkbox"/> Accessory Building (Detached Garage) ^{SQ FT:} _____
<input type="checkbox"/> Home Based Business*** <input type="checkbox"/> Major <input type="checkbox"/> Minor	Basement Development* ^{SQ FT:} _____
	Number of Bedrooms in Dwelling: _____
	Business Name: _____
Has work on the above indicated item already commenced? <input type="checkbox"/> Yes <input type="checkbox"/> No	

* No Development Permit required

** No Building Permit required

***Business License also required, Building Permit may be required

OFFICE USE ONLY	
Permit Number: _____	
Mail <input type="checkbox"/> Pick-up <input type="checkbox"/>	
<input type="checkbox"/> Authorization or ID Received	
Land Use District: _____	
Tax Roll: _____	
<input type="checkbox"/> Permitted Use	
<input type="checkbox"/> Permitted Use w/ Variance	
<input type="checkbox"/> Discretionary Use	
Fees	Receipt #:
Development Permit: _____	
Building Permit: _____	
Safety Code Council: _____	
Electrical Permit: _____	
SCC Electrical: _____	
Plumbing Permit: _____	
SCC Plumbing: _____	
Gas Permit: _____	
SCC Gas: _____	
Business License: _____	
Contractors License: _____	
Variance: _____	
Notification Fee: _____	
GST: _____	
Other: _____	
Total Fees: _____	

Applicant Authorization	
1. I am the owner/agent with the consent and authority of the owner that is the subject matter of this permit application. 2. I hereby give my consent to allow any authorized person pursuant to the Municipal Government Act Section 542 the right to enter the land and/or building(s) with respect to this application only. 3. I understand this is only an application and does not constitute approval to commence construction. 4. I declare that the information contained in this application is correct and true to the best of my knowledge. 5. I declare that I will notify the Development Authority of any proposed changes to the plans submitted with this application. 6. I consent to receiving notifications & correspondence regarding this application via email to the address provided on this application. I agree 7. By checking the "I agree" box above, you agree and authorize your electronic signature to be valid and binding upon you to the same force and effect as a handwritten signature.	
Electronic Signature: _____	Date: _____

OFFICE USE ONLY	
Development Permit	
Date Deemed Complete: _____	Date of Decision: _____ <small>(See attached Notice of Decision)</small>
Building Permit	
See Attached Report	
Safety Codes Officer: _____	Designation No. _____ Date: _____



DEVELOPMENT / BUILDING PERMIT AUTHORIZATION FORM

OWNER INFORMATION

I (We), _____

(name(s) of Registered Land Owner(s))

being the registered land owners of:

Municipal Address: _____ Postal code _____

Legal Description: _____

Owner Phone number: _____

Owner Email: _____

Do hereby authorize:

APPLICANT INFORMATION

Company: _____

Contact Name: _____

Address: _____ Postal code _____

Phone: _____

Email: _____

to make application for the necessary building / development permits required to complete the following project: _____

For Commercial Only:

Owner is responsible for all costs associated with water metering changes, including all piping, and removal and/or replacement of water meter(s). Changes are required to water meter (please circle) Yes No

If yes, please contact Public Works at 780-929-4300.

ALL REPORTS WILL BE PROVIDED TO OWNER AND APPLICANT

(Print name of Registered Land Owner)

(Print name of Registered Land Owner)

(Signature of Registered Land Owner)

(Signature of Registered Land Owner)

Date


Date

The personal information requested on this form is being collected under the authority of Section 33(c) of the Freedom of Information and Protection of Privacy (FOIP) Act. The information collected will be used for the purpose of permit review and inspection processes and may be communicated to relevant City Business Units, utility providers, and Alberta Health Services. It may also be used to conduct ongoing evaluations of services received from City Business Units. The name of the applicant and the nature of the permit will be available to the public. If you have any questions about the collection or use of your personal information, contact the City of Beaumont's FOIP Coordinator at 5600-49th Street, Beaumont, Alberta, T4X 1A1 or 780.929.8782.

SAMPLE SITE PLAN

HOUSE ADDRESS

fence: --X--X--X--X--X--

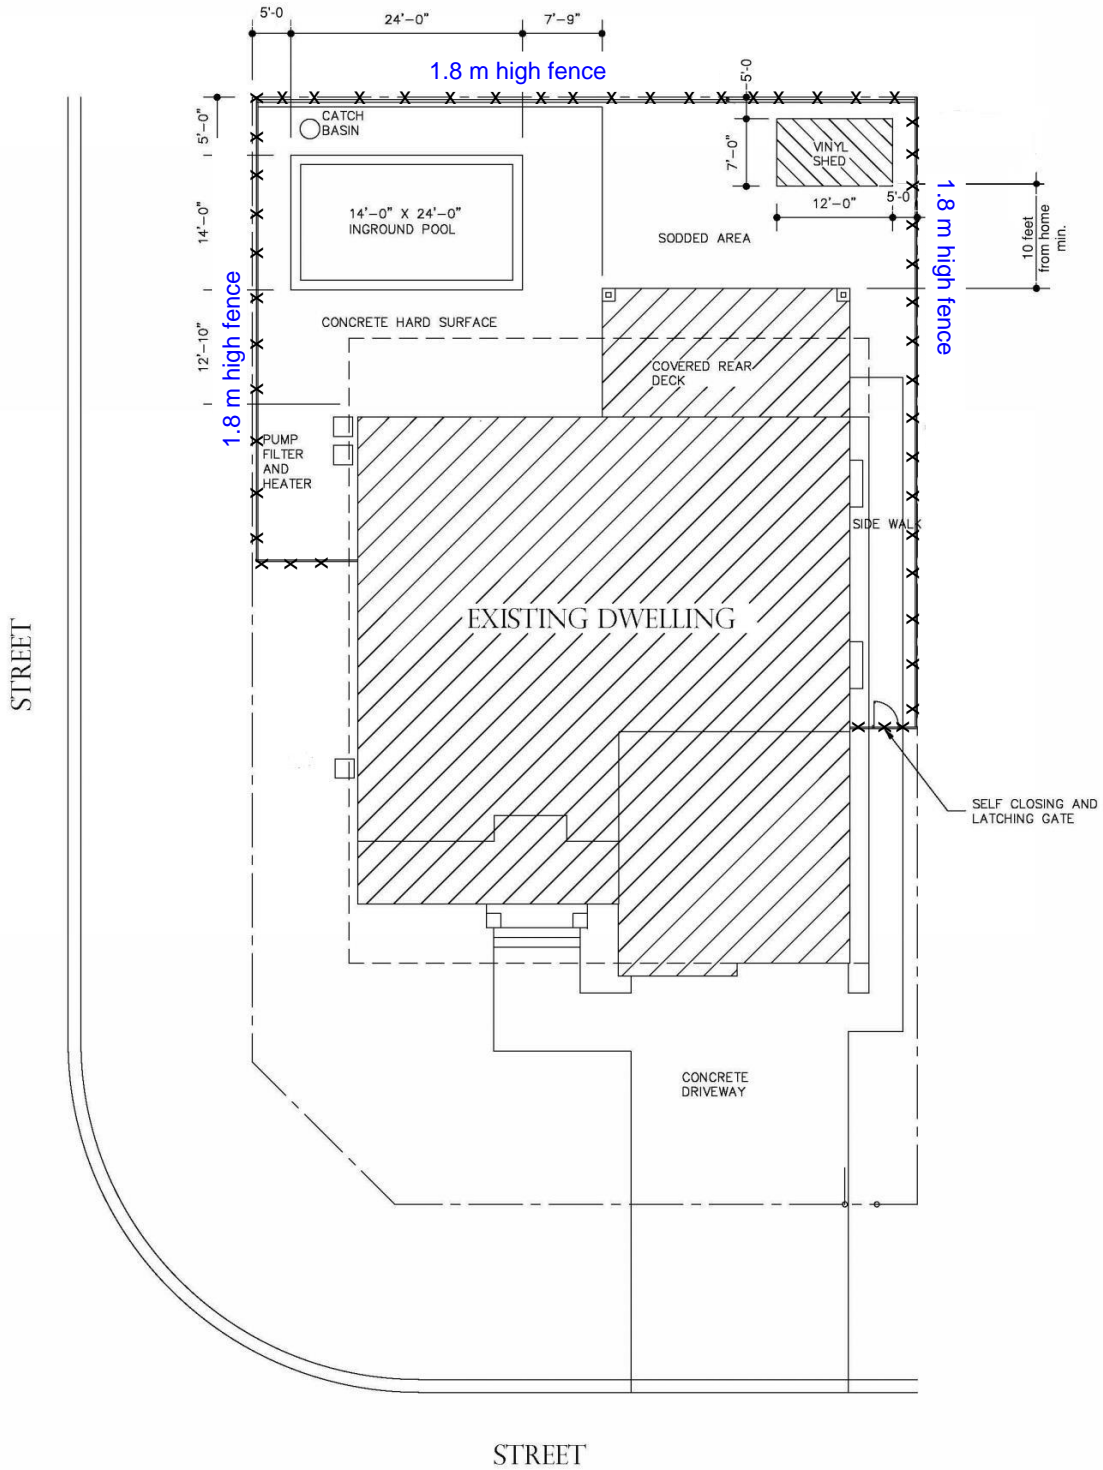

SITE PLAN
SCALE 3/32" = 1'-0"